


1

Steel/pool fence

1:20

*NOTES:
Fence height is to be confirmed with P&CF. All steel elements to be powder coated 'Satin black' or to match existing.

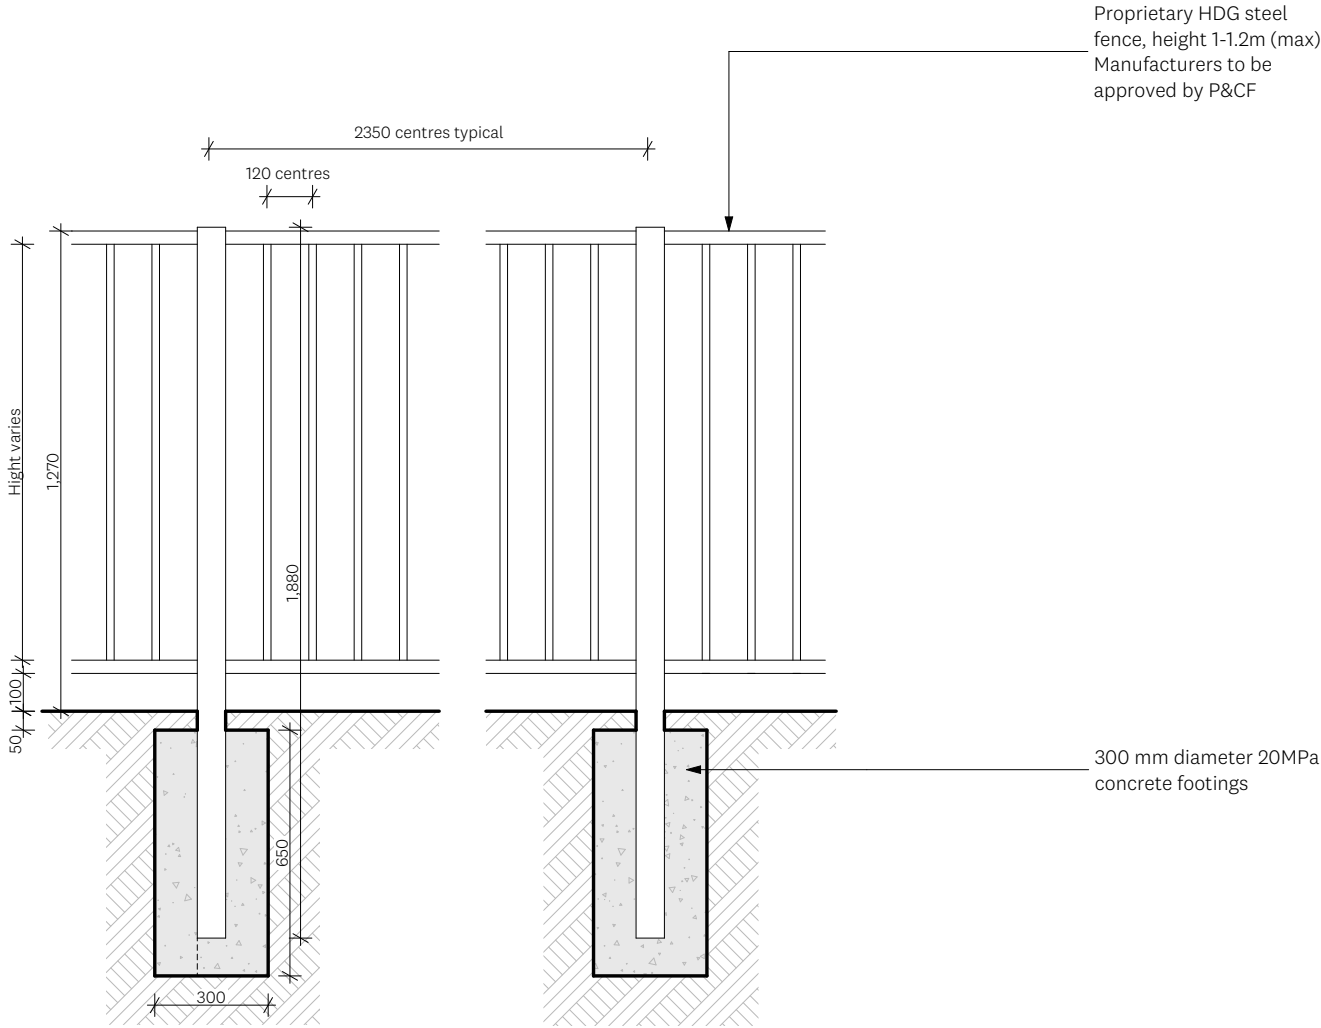

- NOTES:
1. All dimensions in millimetres.
 2. Refer to Plans for locations of fence and gate. Refer also to the technical specification for details on quality standards.
 3. Fence and gate to be installed true upright and level.
 4. Refer also to manufacturer's documents for all fixtures.
 5. All sharp edges are to be smoothed slightly to avoid grazes.
 6. All concrete to have a minimum strength of 20MPa.
 7. Ensure that concrete does not dry out during curing period.
 8. Ensure all disturbed areas of grass are hydroseeded upon completion of installation.

These drawings are not suitable for construction and are provided for guidance only. They should be reviewed by a suitably qualified engineer or landscape architect and modified to meet site-specific requirements.



PROJECT:				
0:	Information	PCF	PCF	4/11/2025
REV	DESCRIPTION	BY	CHKD	DATE

PROJECT NAME: PCF STANDARD DETAILS-Fencing & Gate			
ISSUED FOR: Information			
SHEET TITLE: STEEL POOL FENCE			
PROJECT NO:	SCALE: 1:20	SHEET NUMBER: PCF010	REVISION: 0